


— LY.R.— ACCRINGTON. —

Proposed widening of Lonsdale St Bridge.

*W.B. Worthington*  
*24 May 1898*

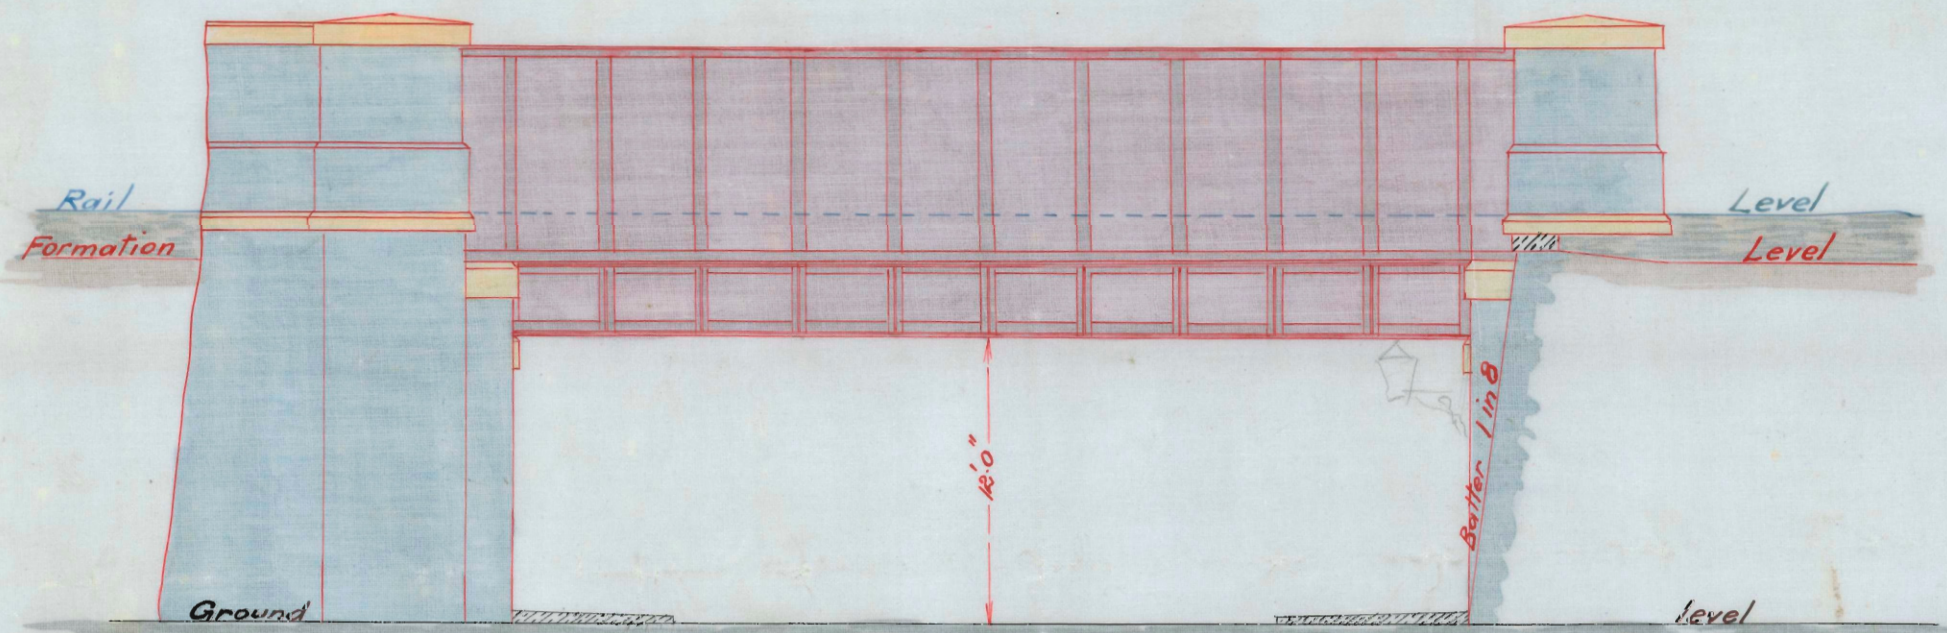

South Elevation

Scale 8 Feet to an Inch

Signed *W.B.W.*



*W.B.W.*  
*24.5.98.*

TRACING REFERRED TO IN  
*Mr. Worthington* LETTER  
TO *Mr. Newton*  
DATED *24/5/98*  
DATED .....  
TO .....  
LETTER .....  
TRACING REFERRED TO IN