


L. & Y. R. — NEW ENGINE SHED, AND CARRIAGE SHEDS. — COLNE. — Sect 8


— GENERAL PLAN, ELEVATIONS, & SECTIONS, OF ENGINE SHED & OFFICE. —




— NORTH ELEVATION. —

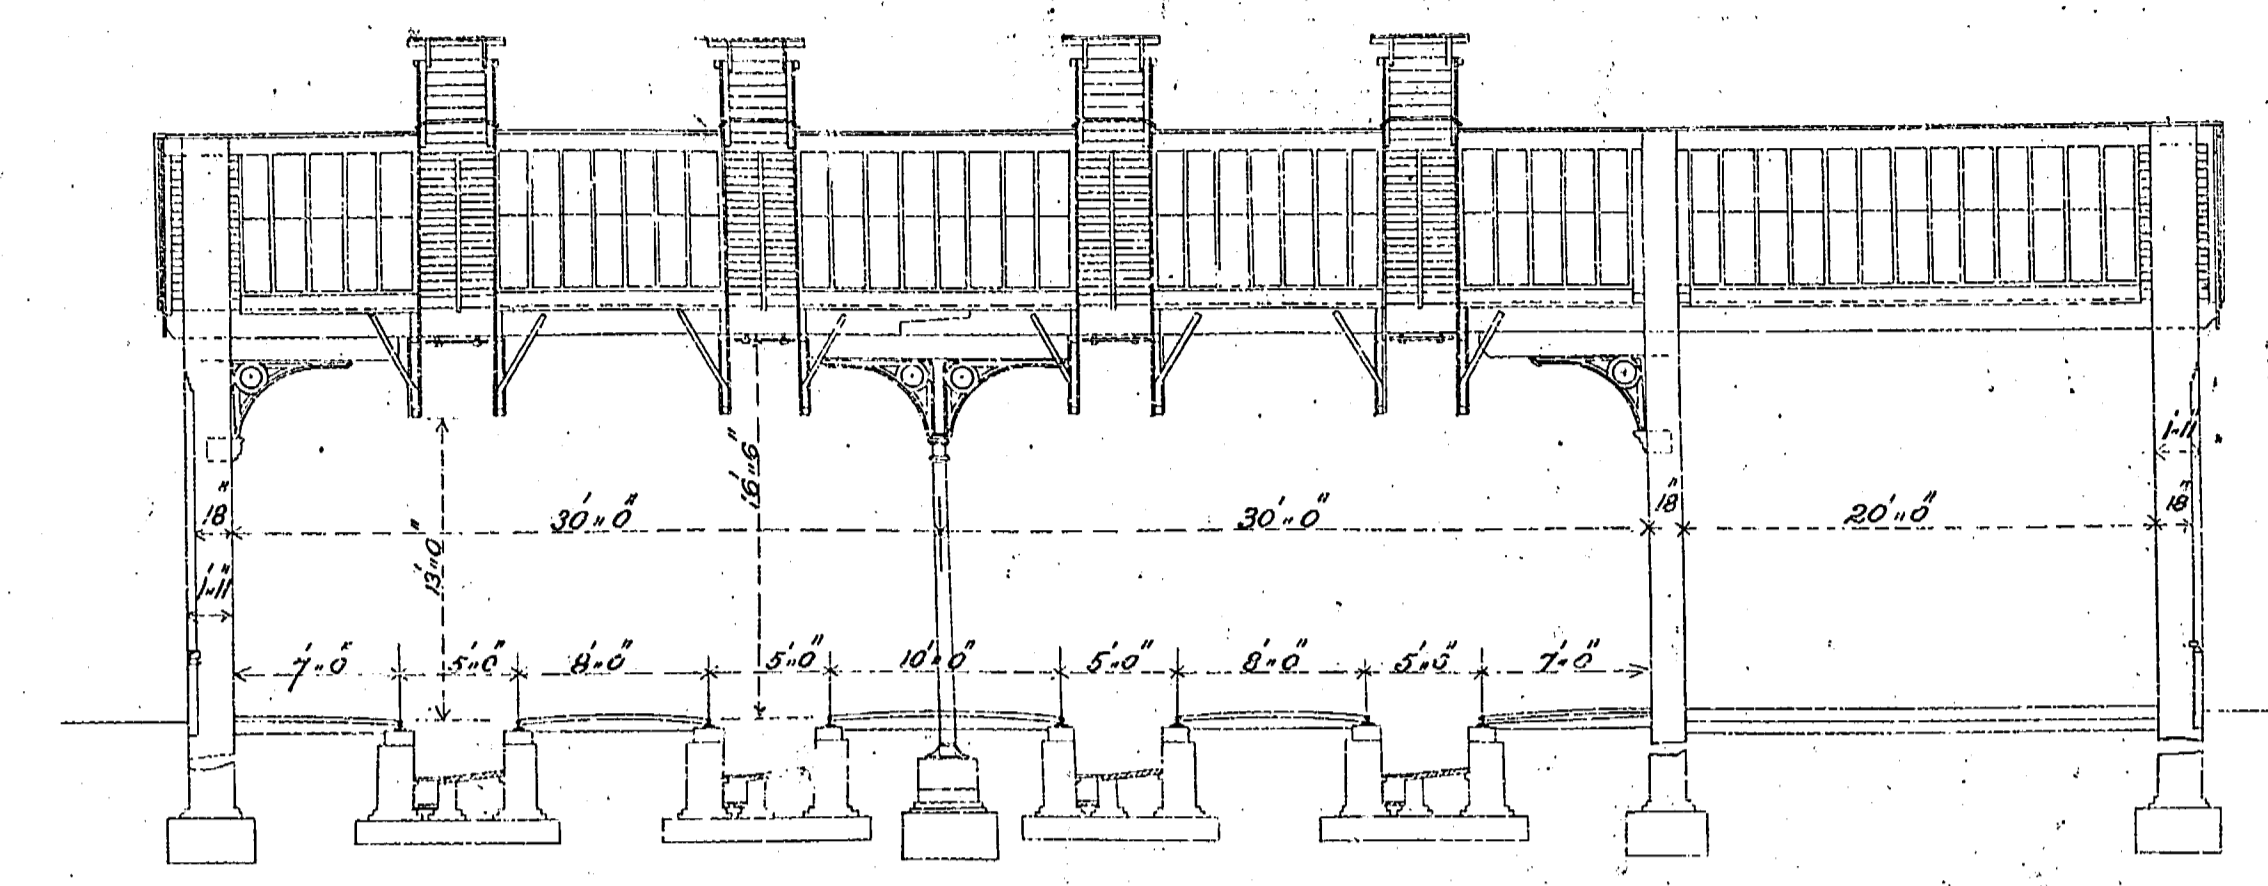


— CROSS SECTION A.A. —

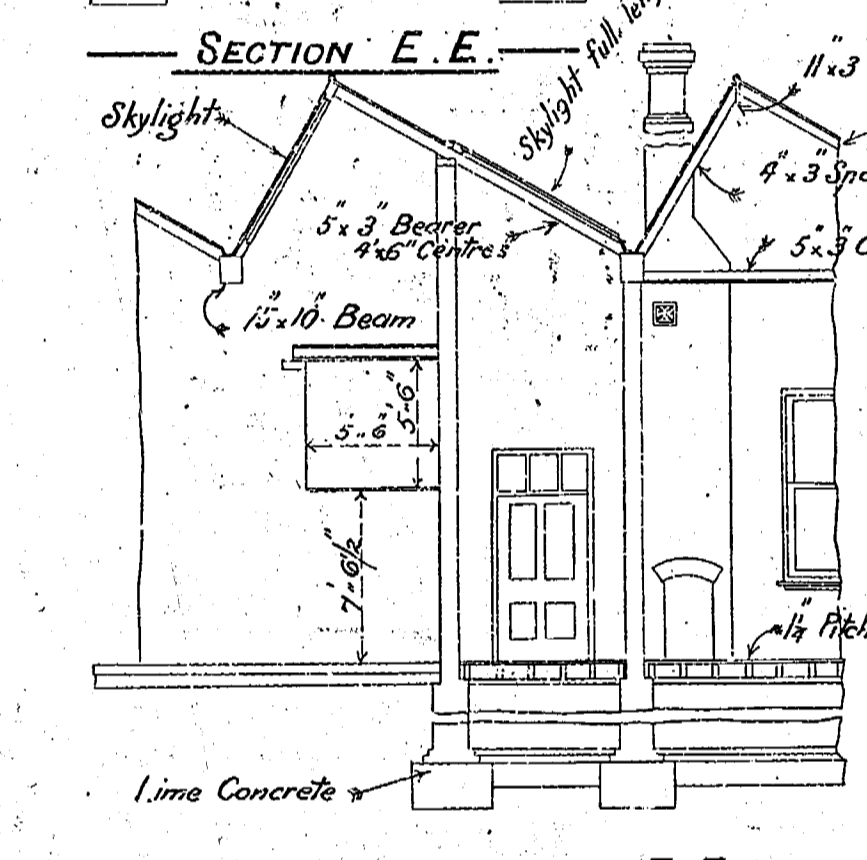


SECTION E.E.

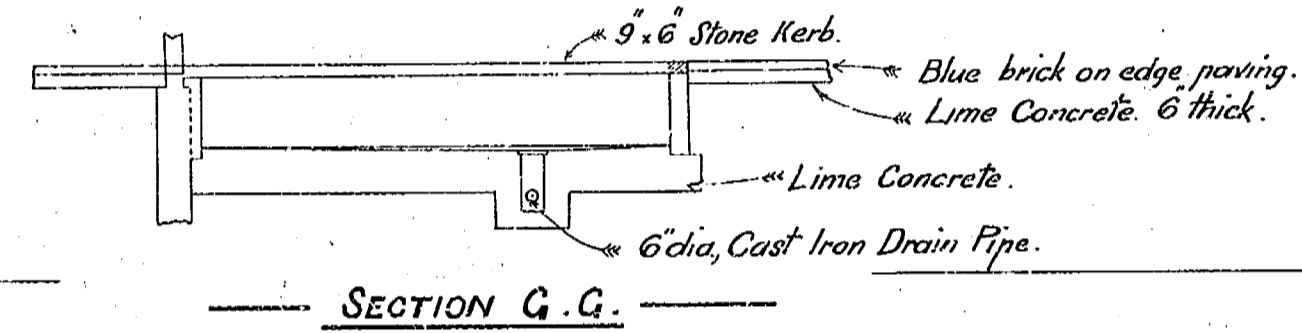


SECTION G.G.

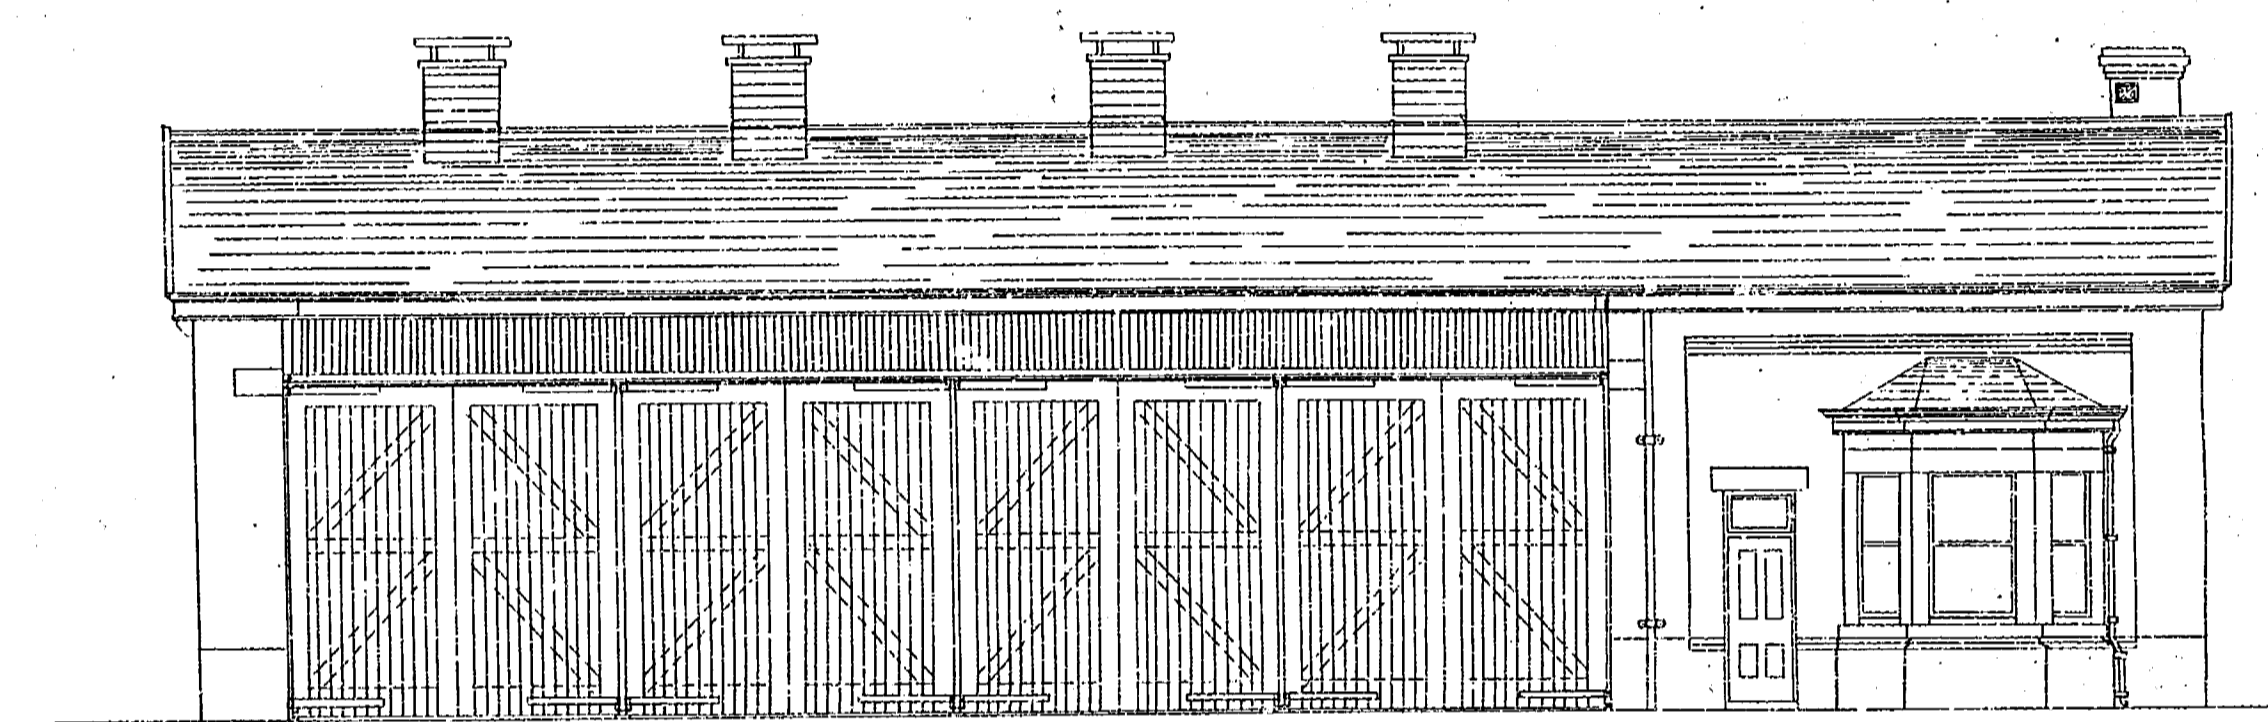


— EAST ELEVATION. —

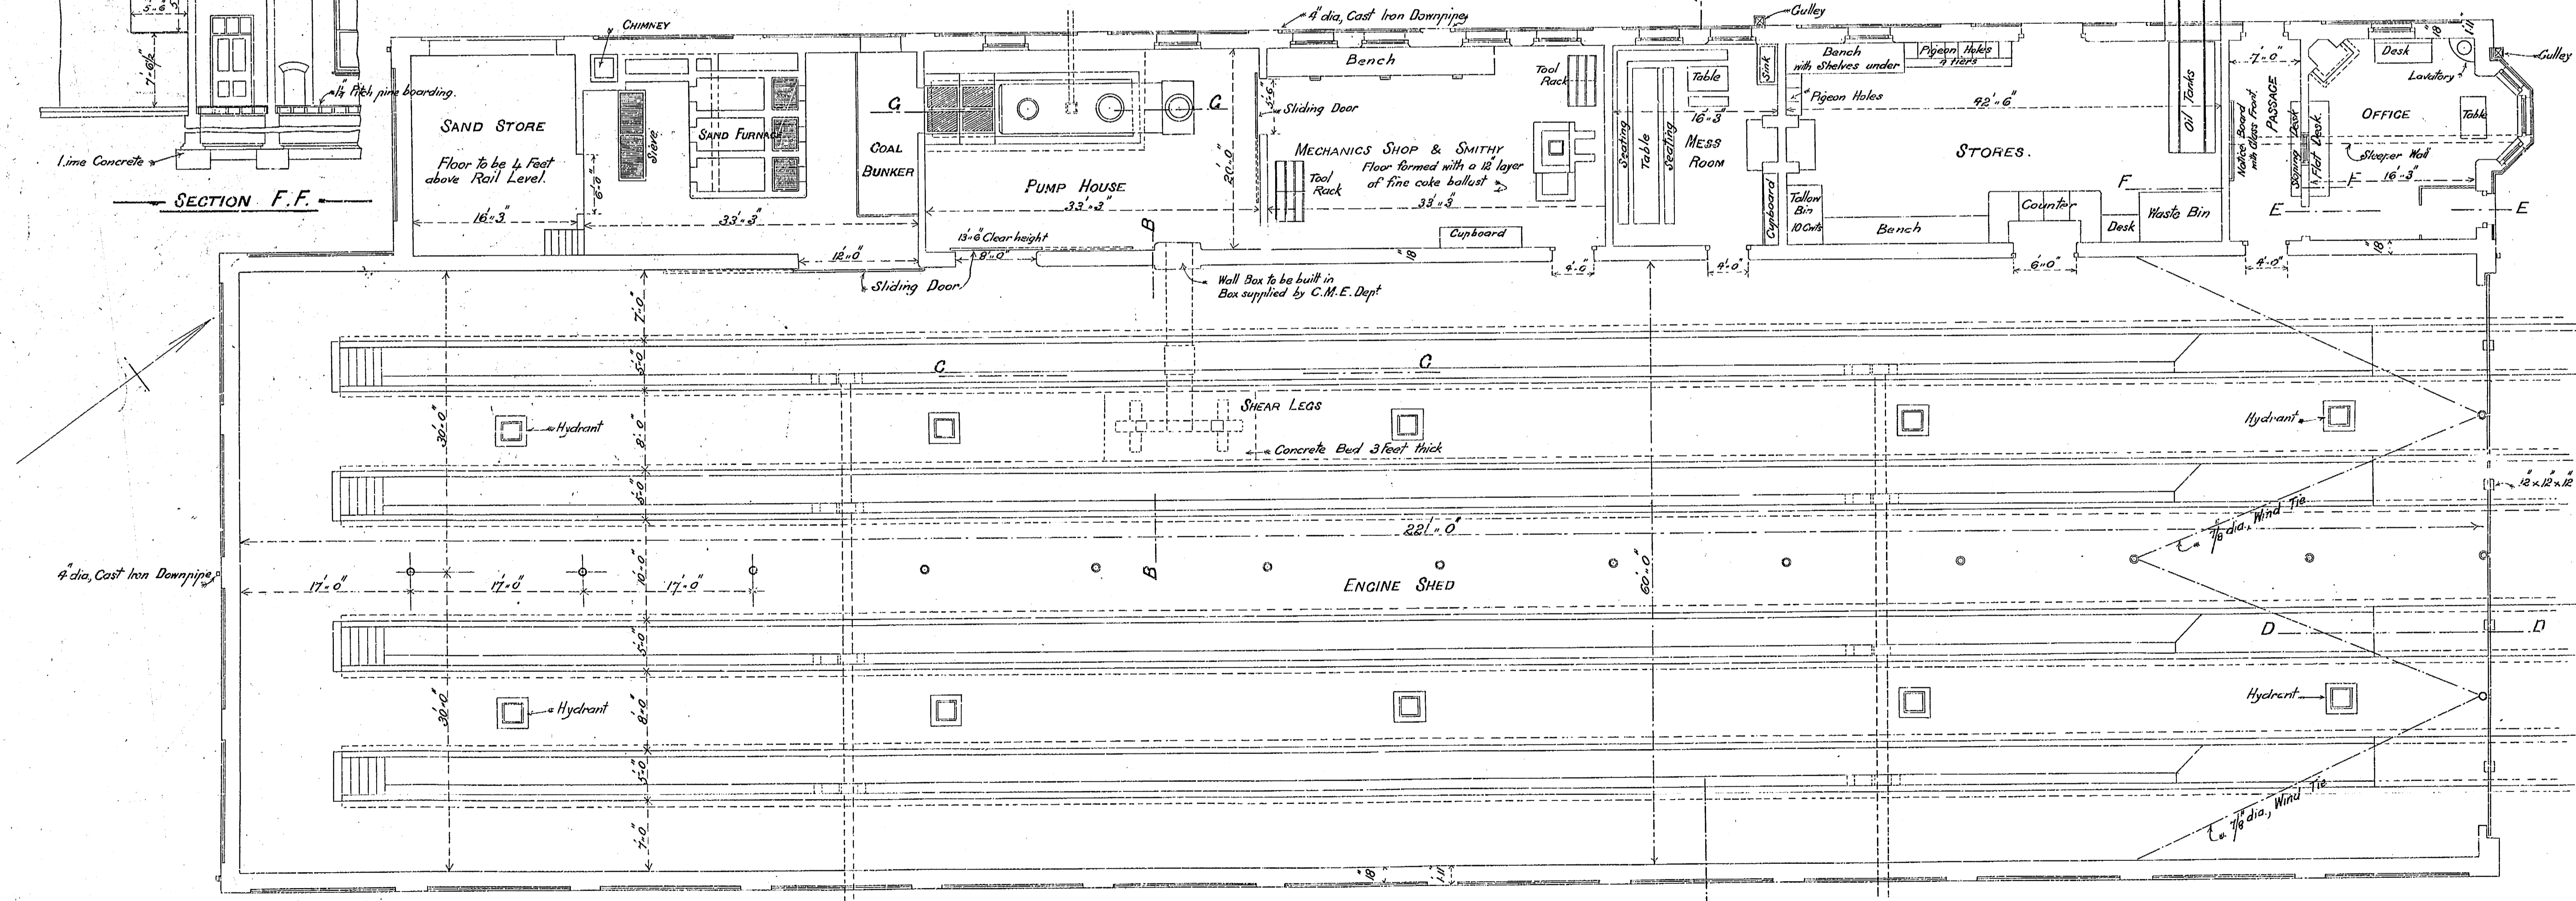


— PLAN. —

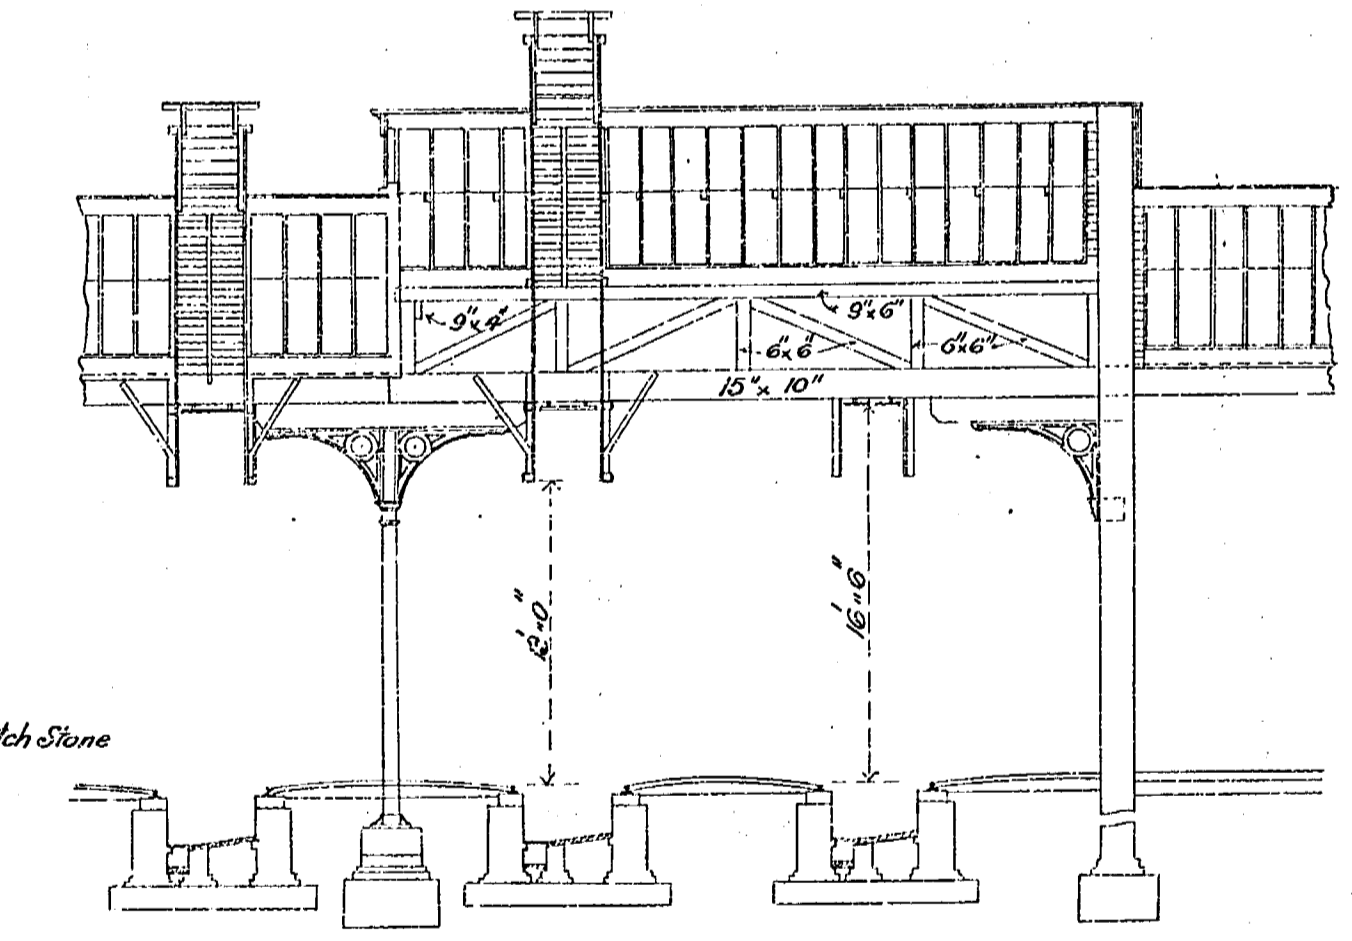


— SECTION B.B. —

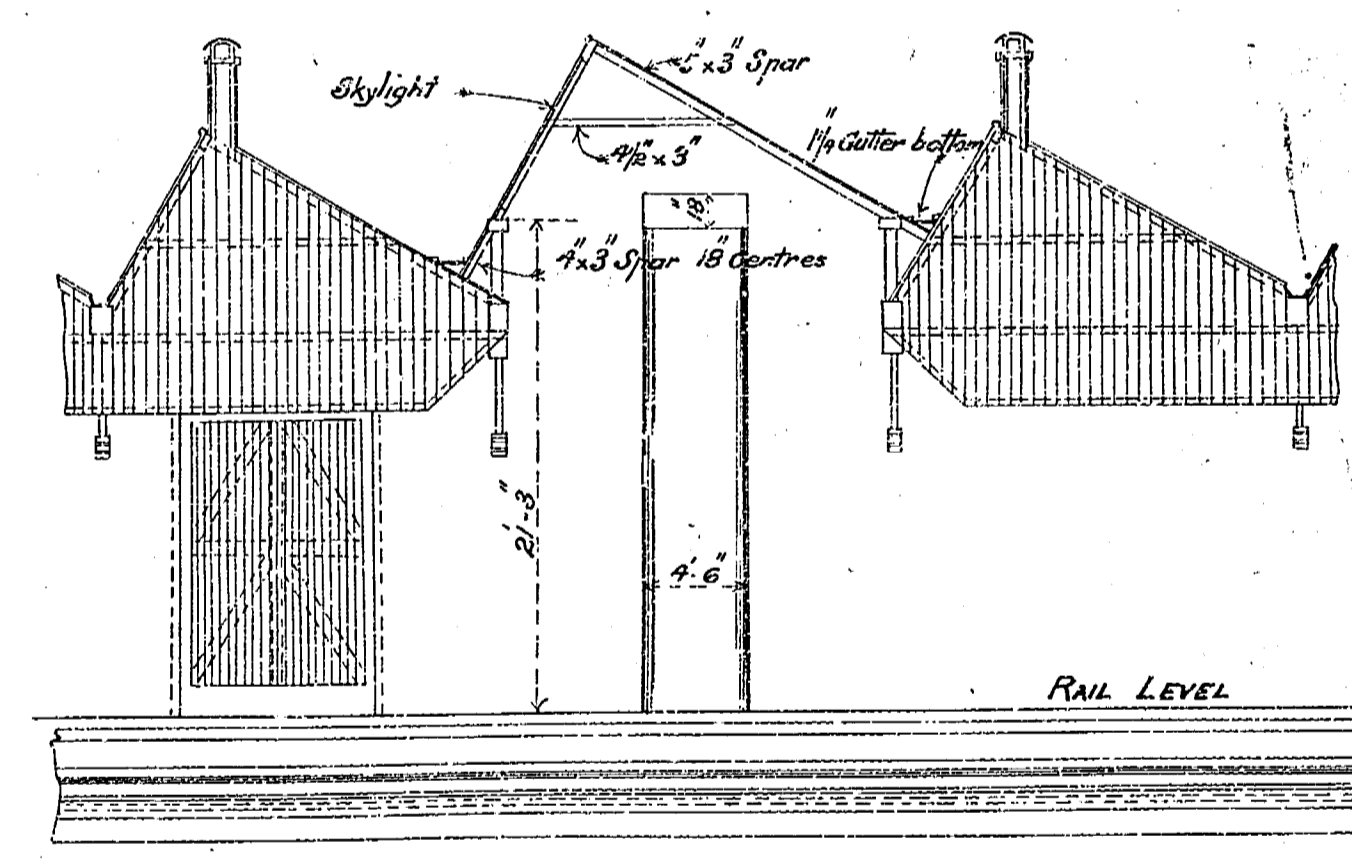


— SECTION C.C. —

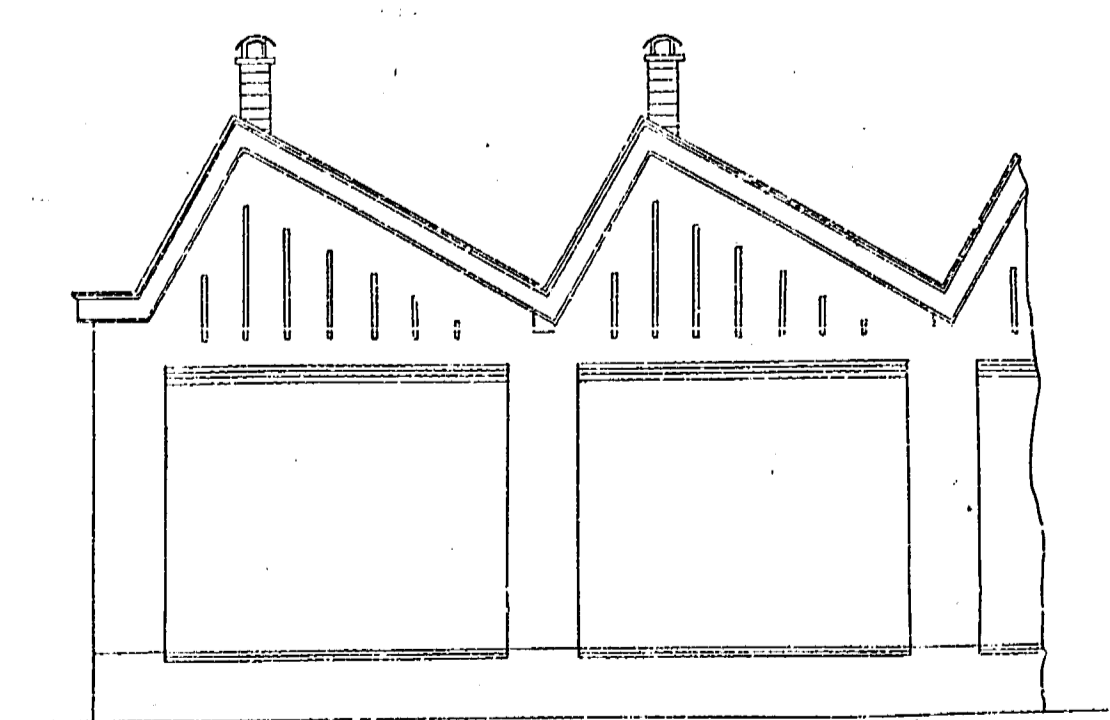


— PART SOUTH ELEVATION. —

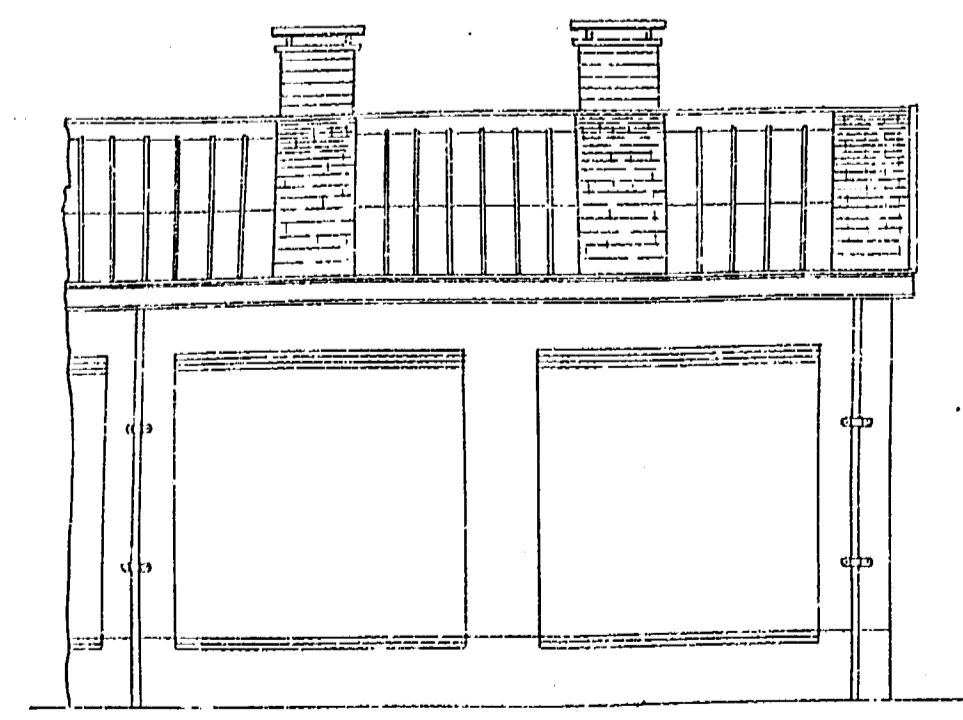


— PART WEST ELEVATION. —

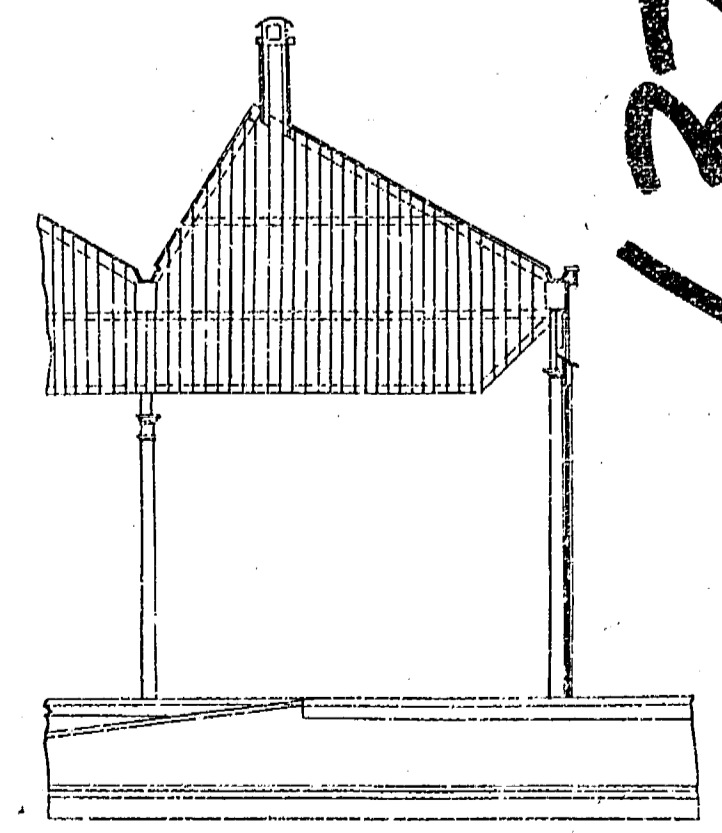

— SECTION D.D. —

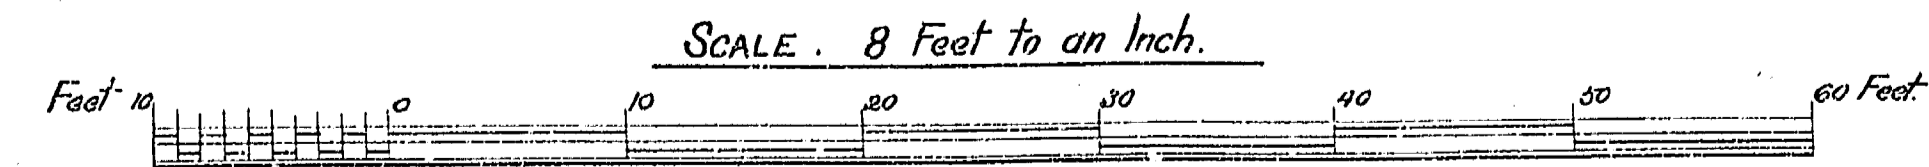

SCALE. 8 Feet to an Inch.

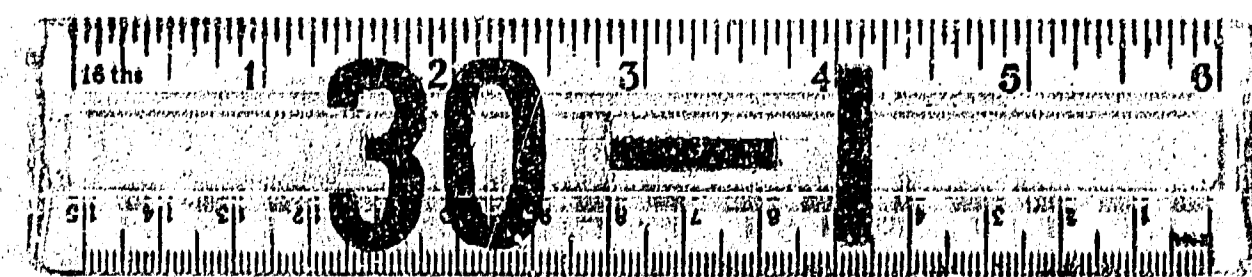

T. O. N^o 1328

CONTRACT DRAWING N^o 4

13756

30 x 50

18-62