



SIDE ELEVATION.

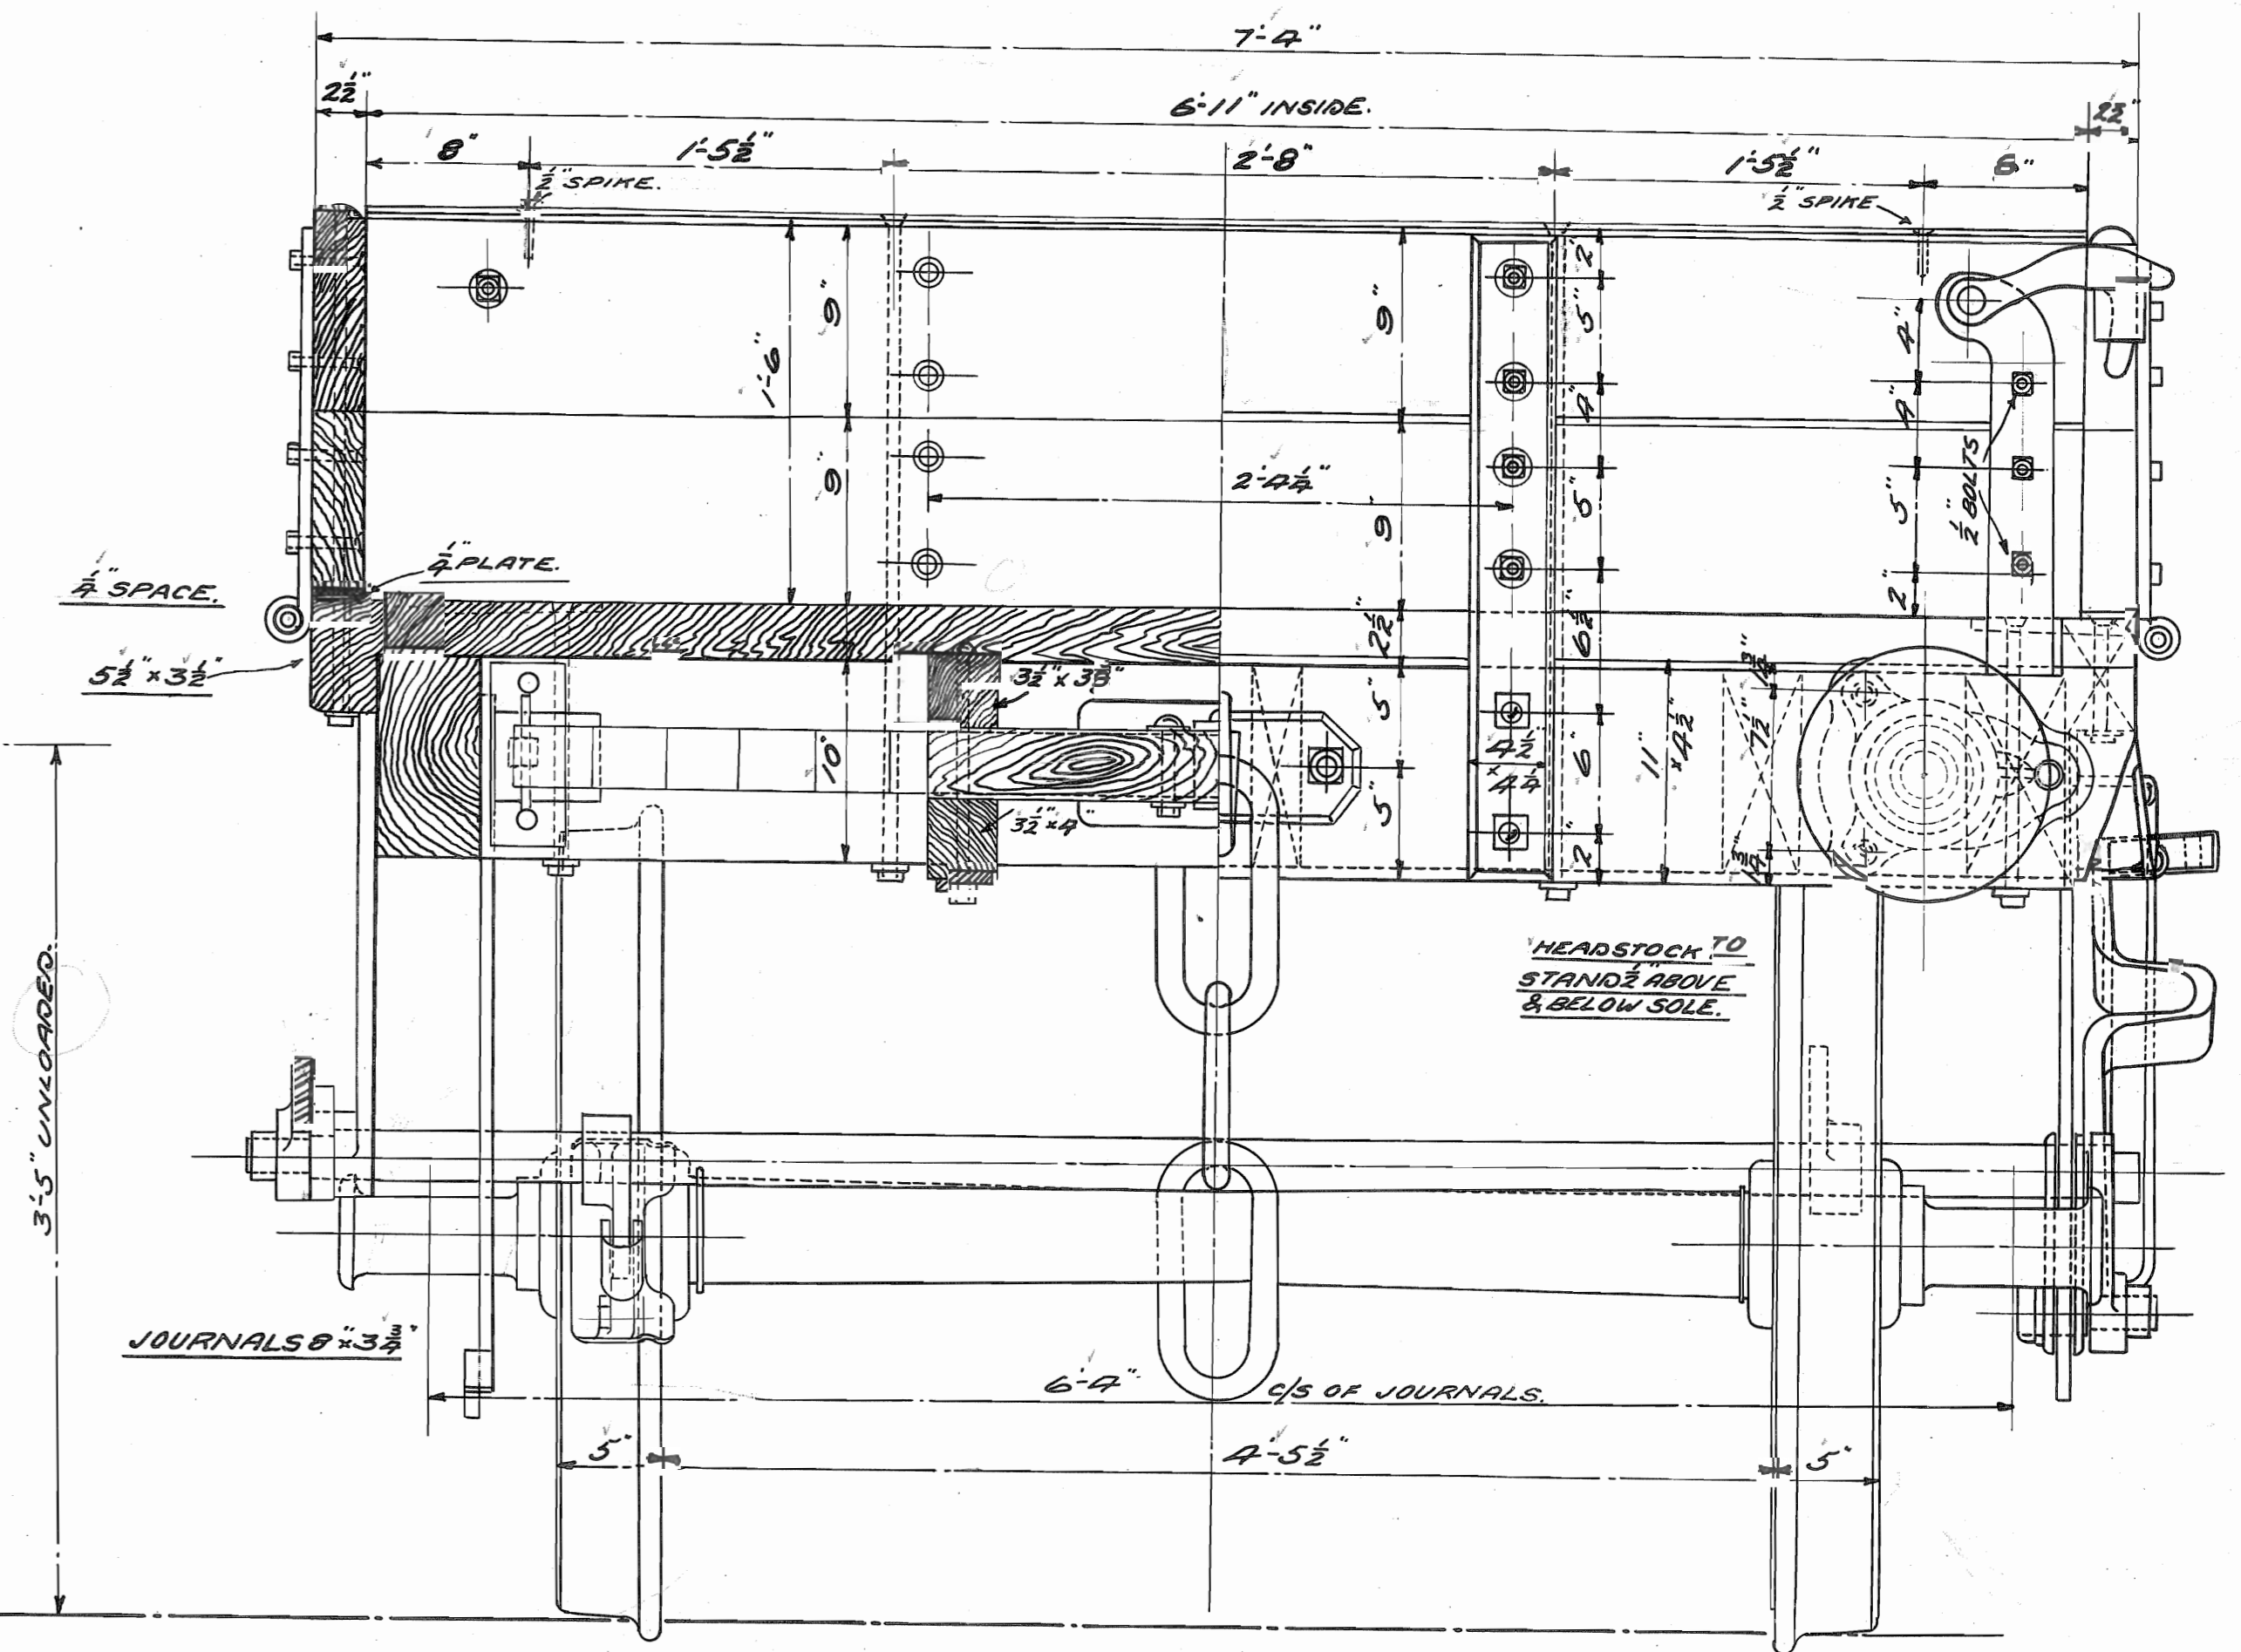

SECTION ON LINE A. B.

END ELEVATION.

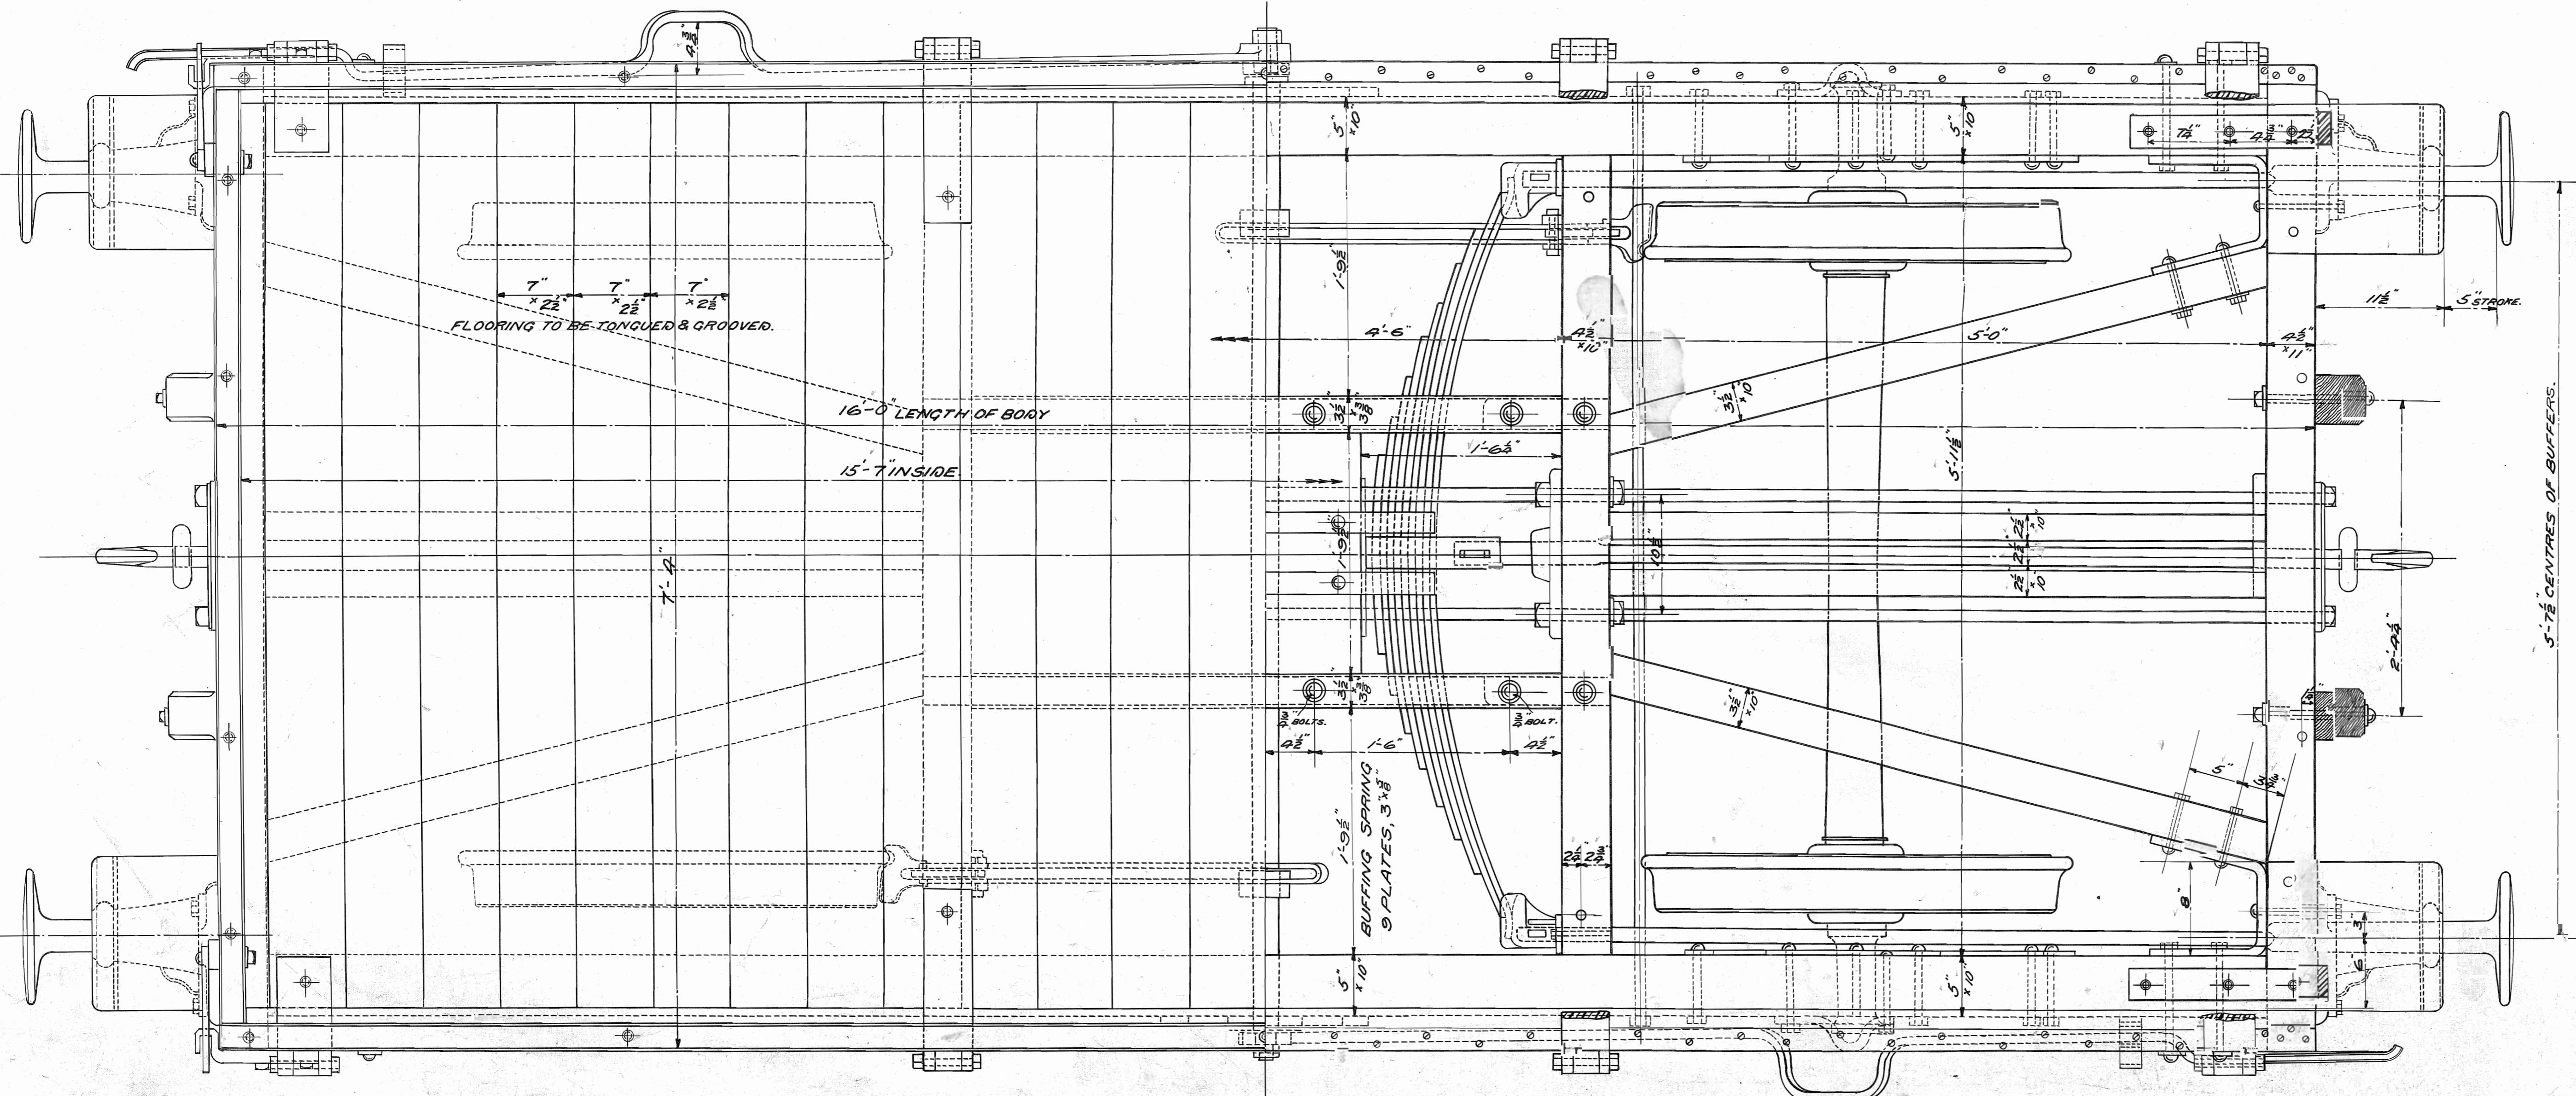

PLAN.

# 16'-0" BALLAST WAGON.

SCALE 1/2 INCH TO ONE FOOT.

ORDER NO.	QUANTITY
L.34.	11.
E.36.	10.
Q.37.	10.

ORDER NO. **L. 34.**

DRAWING NO. **5247**