
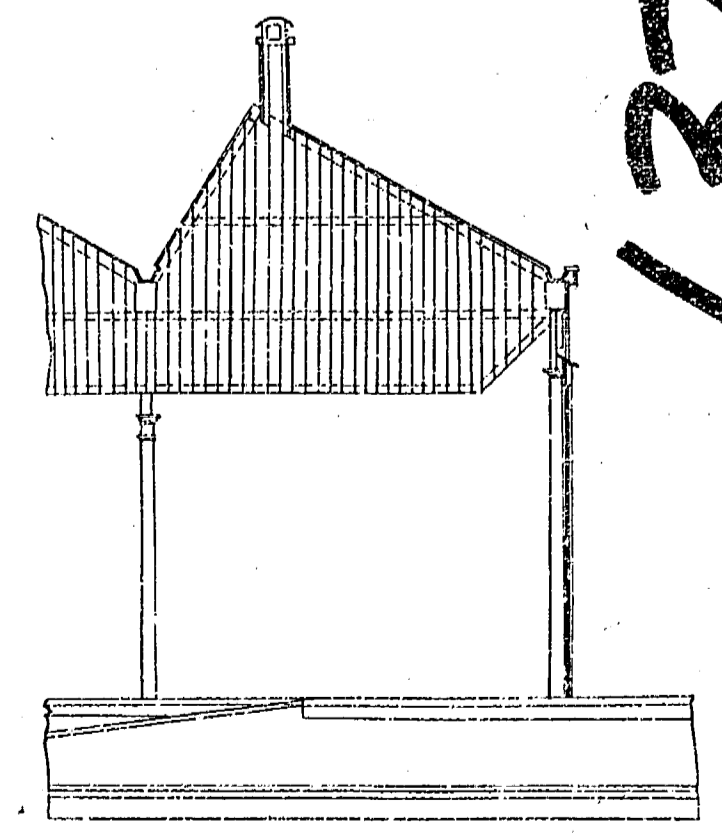
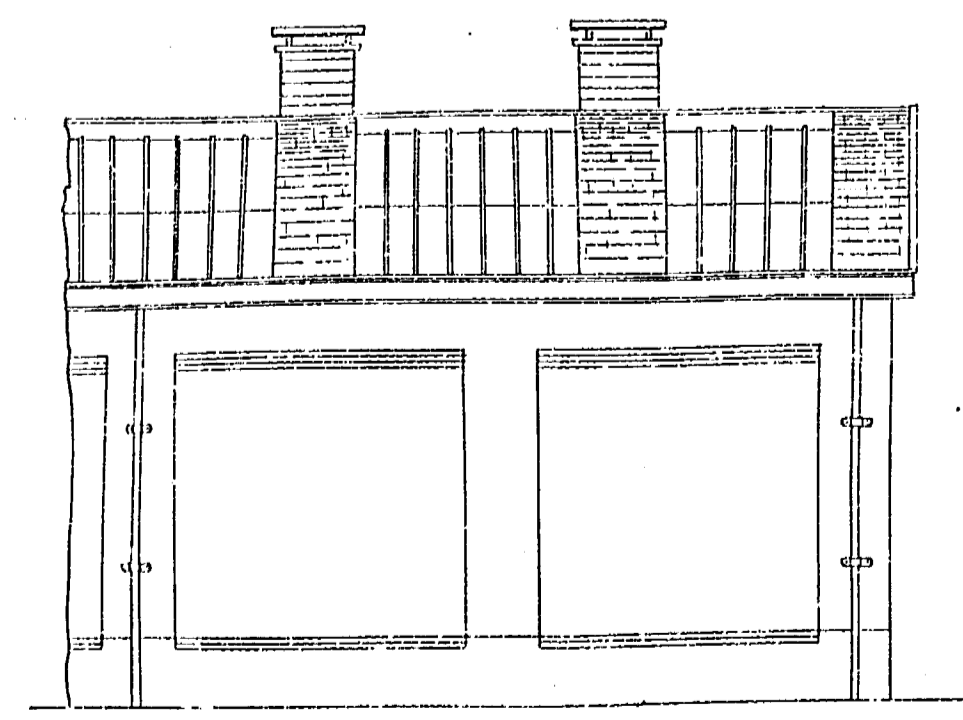
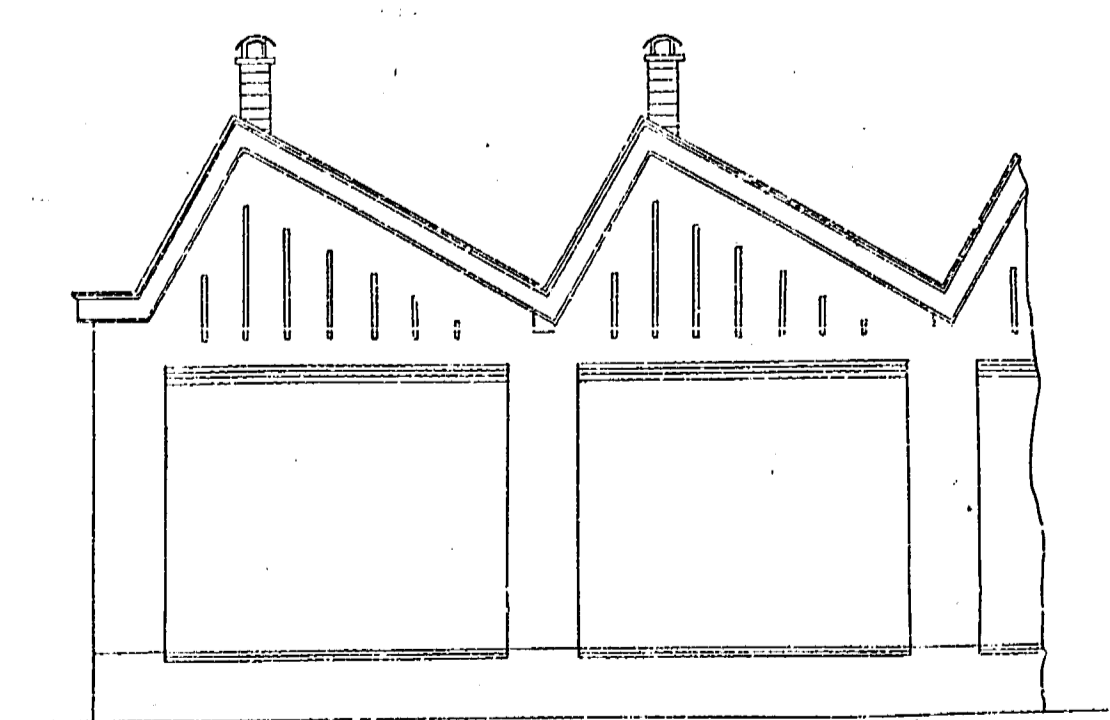
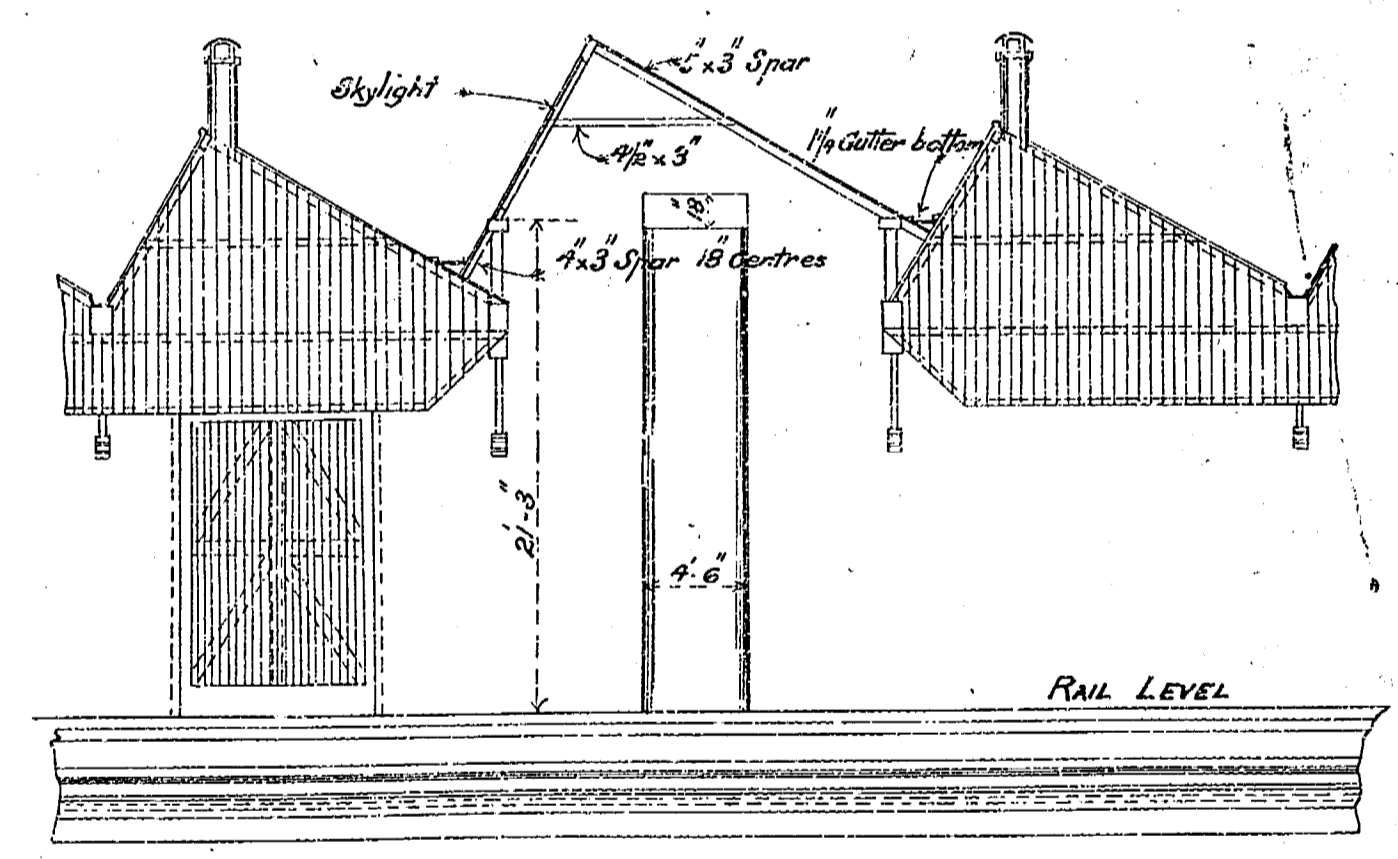
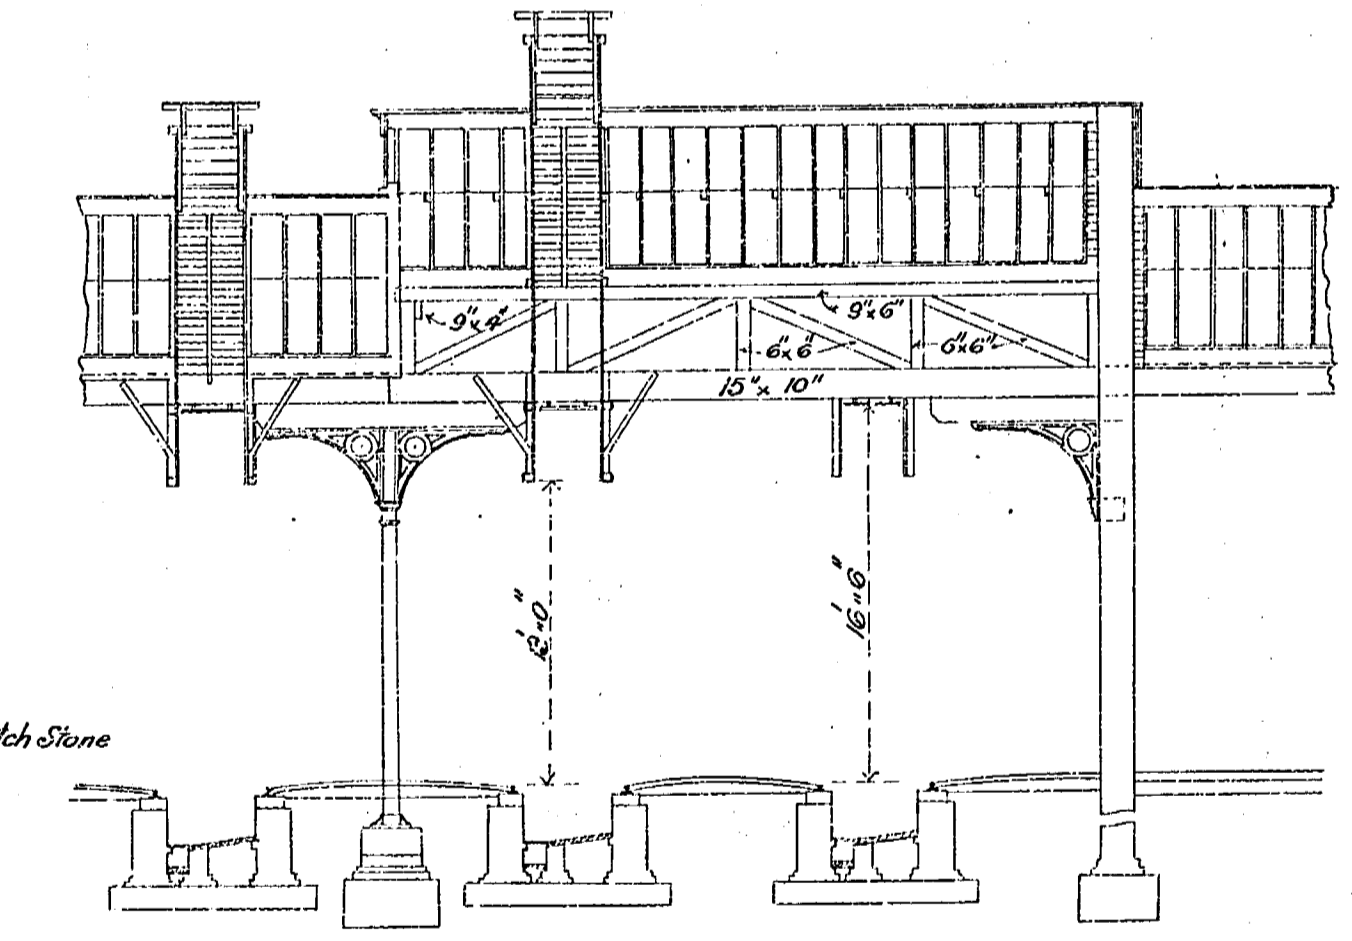
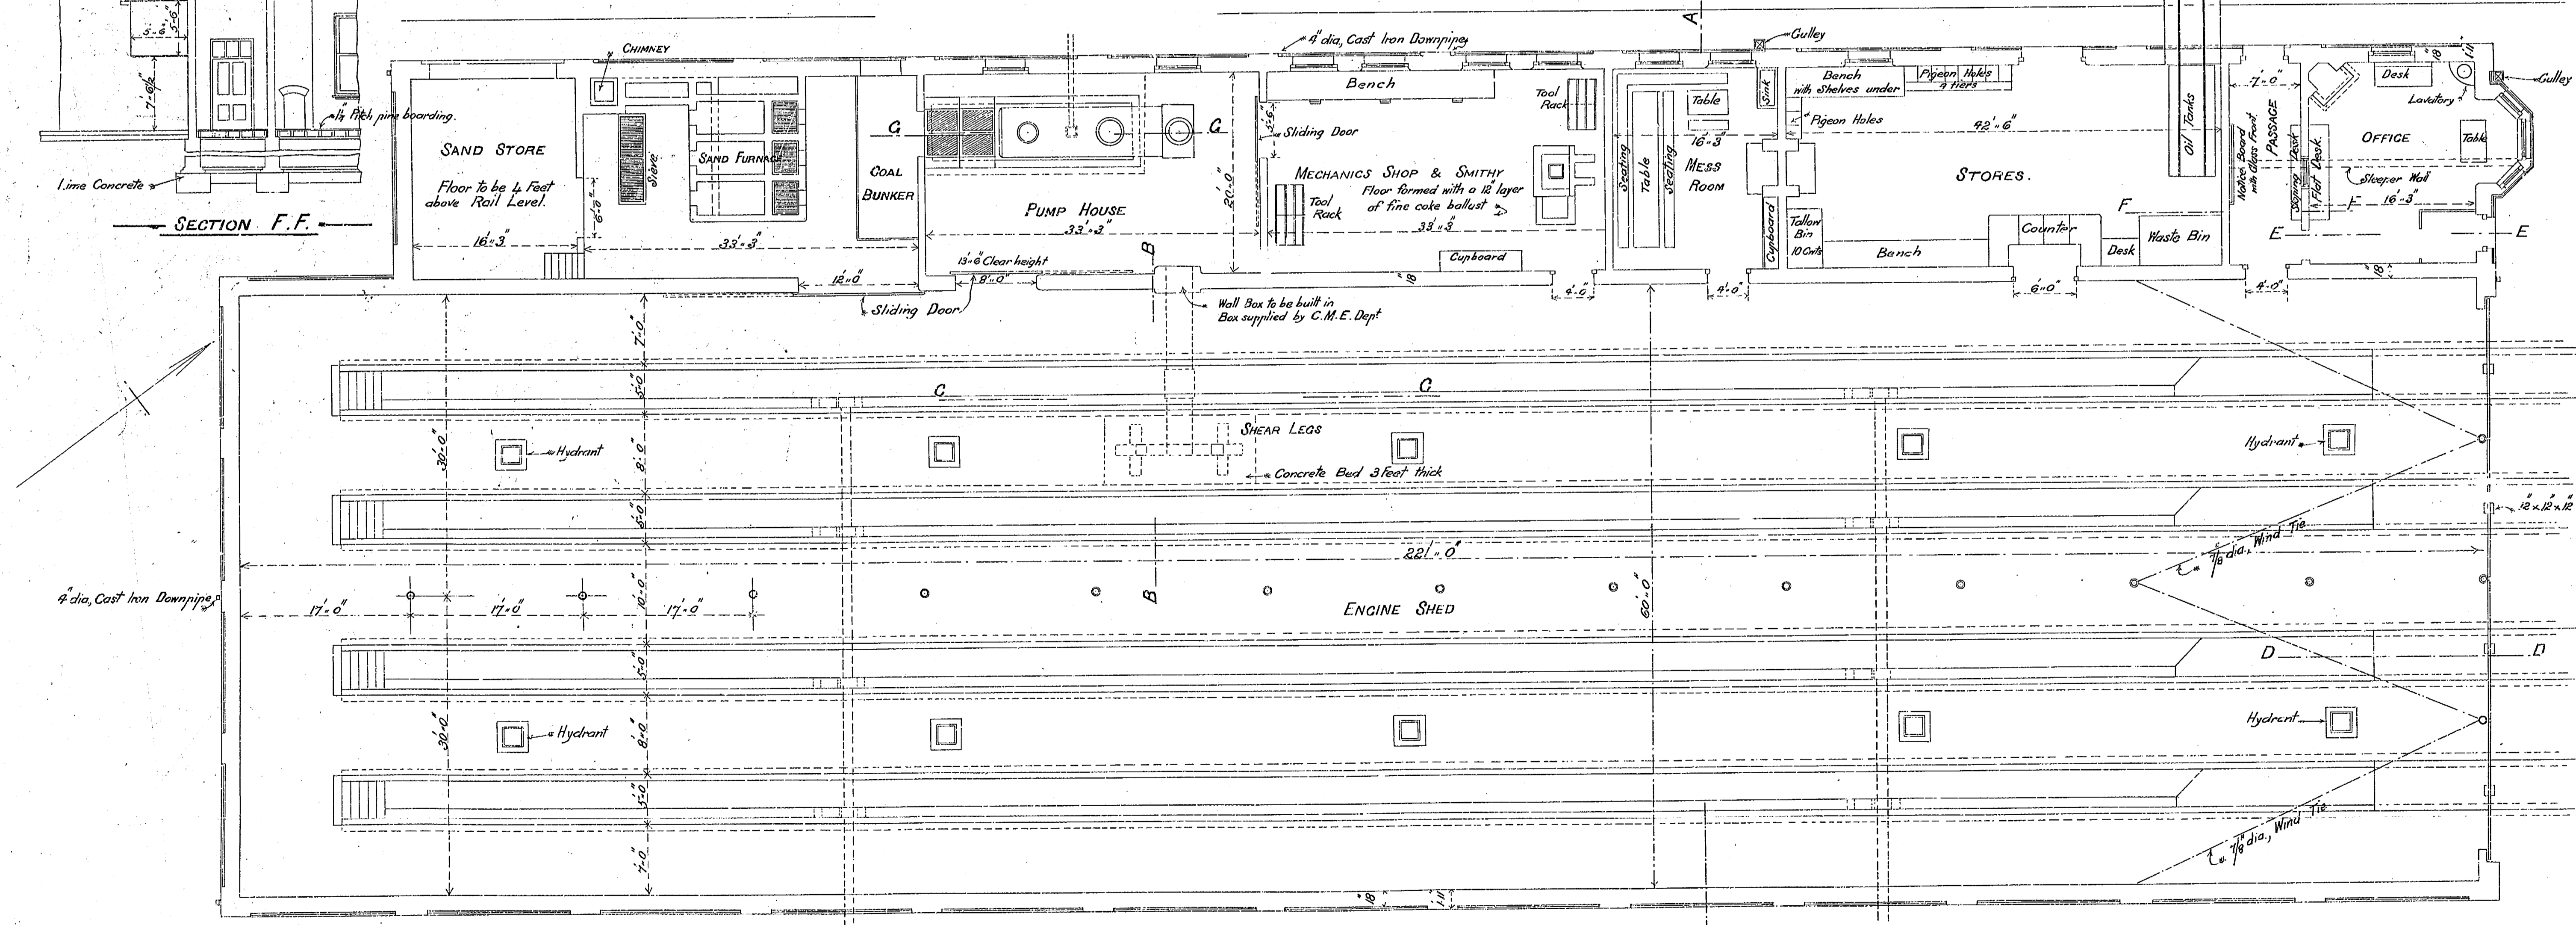
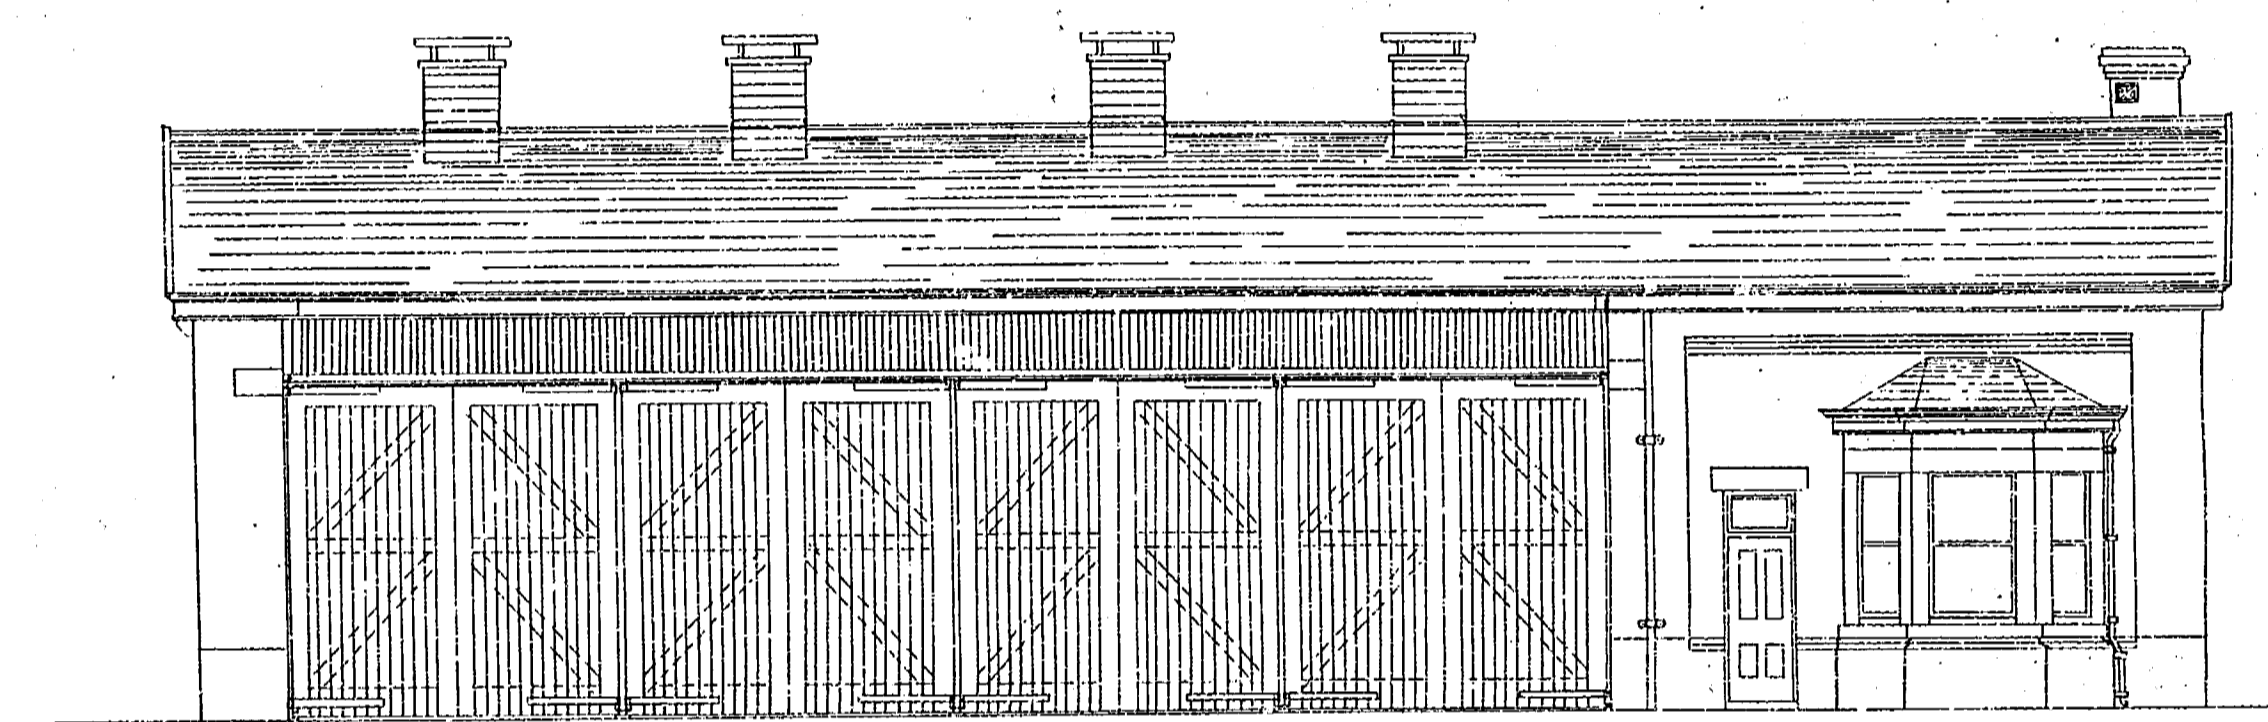
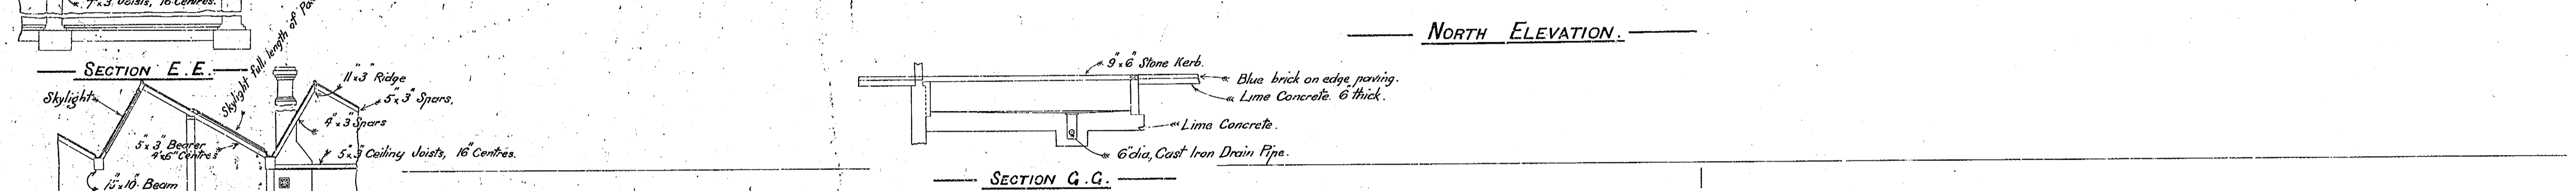



# L. & Y. R. — NEW ENGINE SHED, AND CARRIAGE SHEDS. — COLNE.

Sec 8

## — GENERAL PLAN, ELEVATIONS, & SECTIONS, OF ENGINE SHED & OFFICE. —

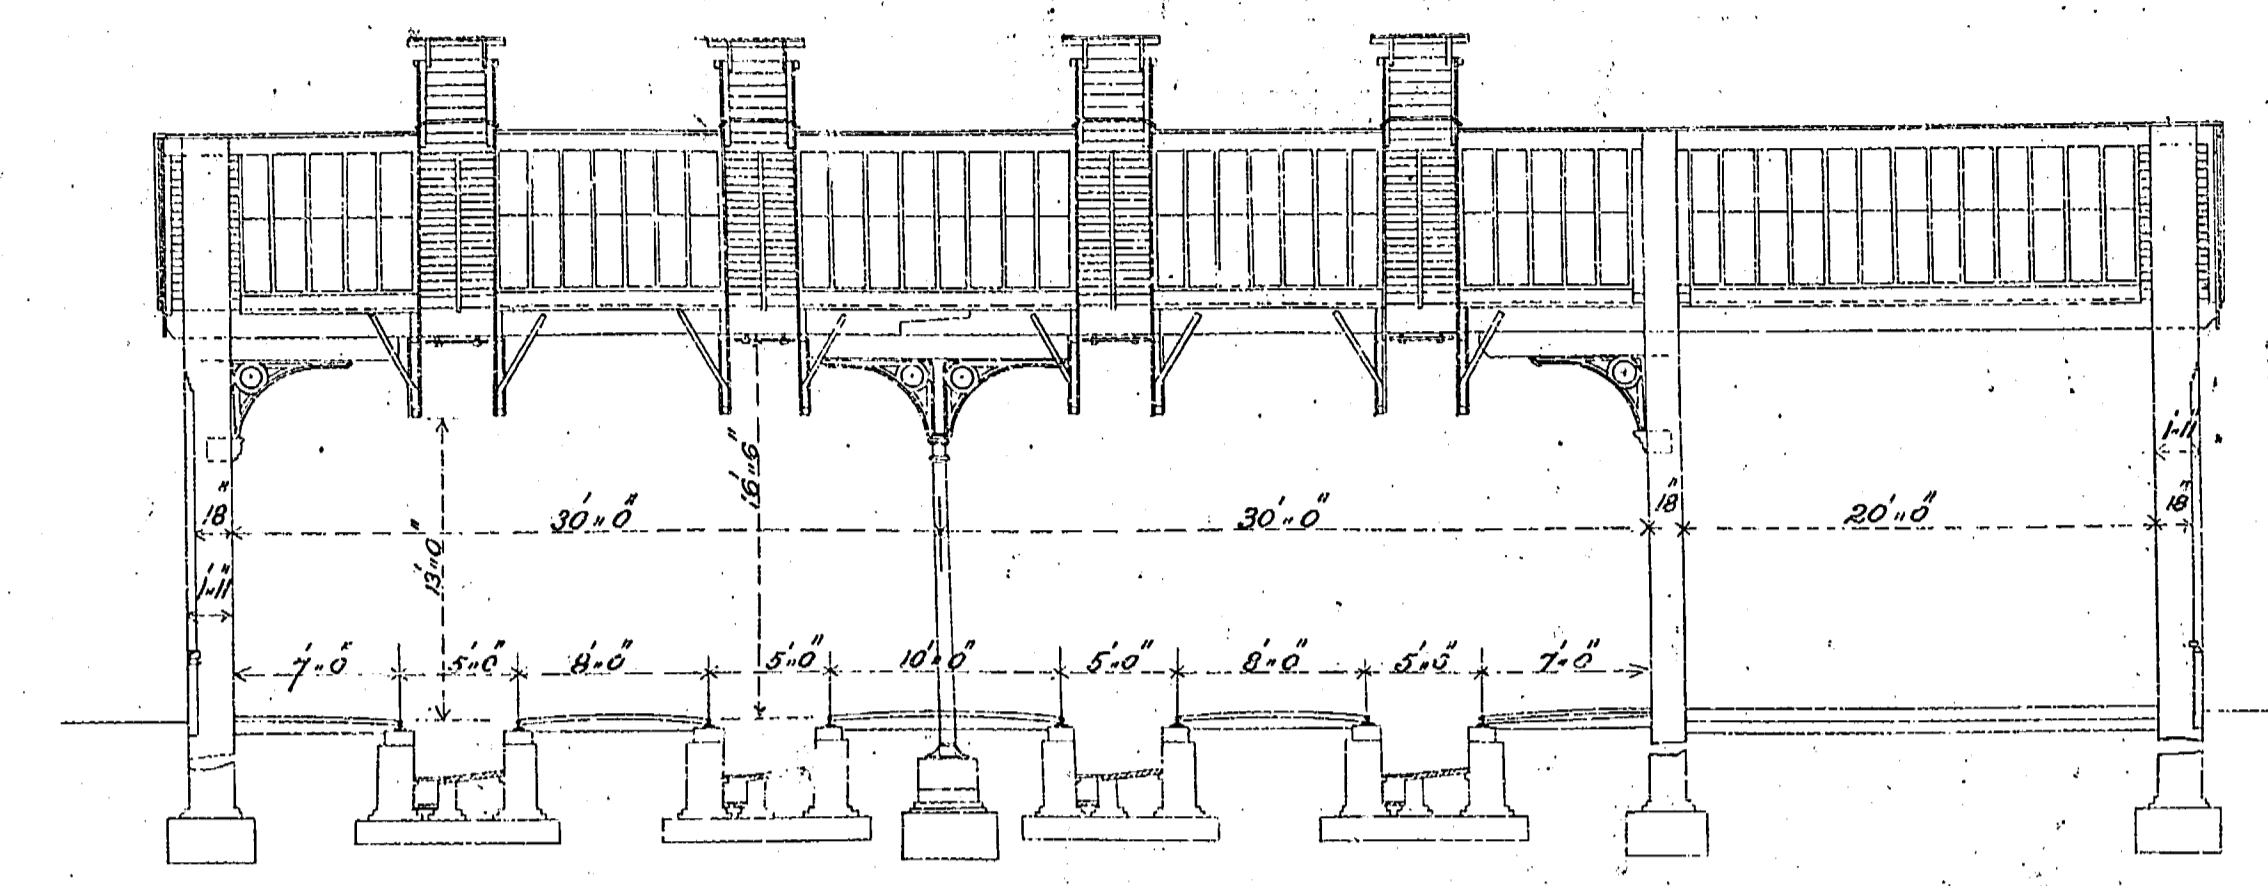

SCALE - 8 Feet to an Inch.

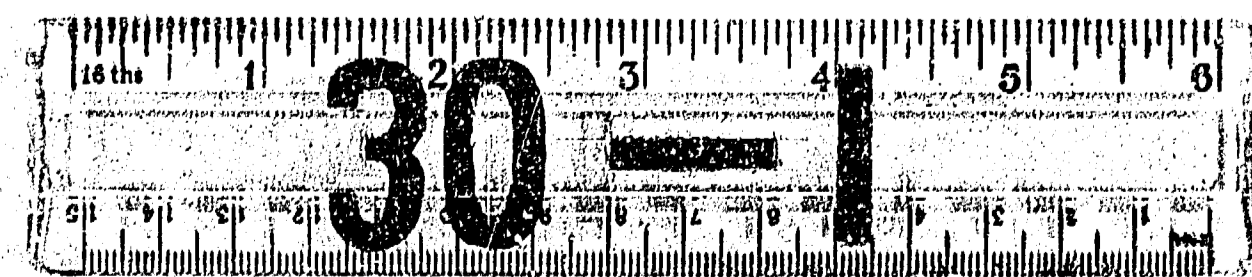

T. O.  
N<sup>o</sup> 1328

CONTRACT DRAWING N<sup>o</sup> 4

13756

30 x 50

18-62